


PLAN

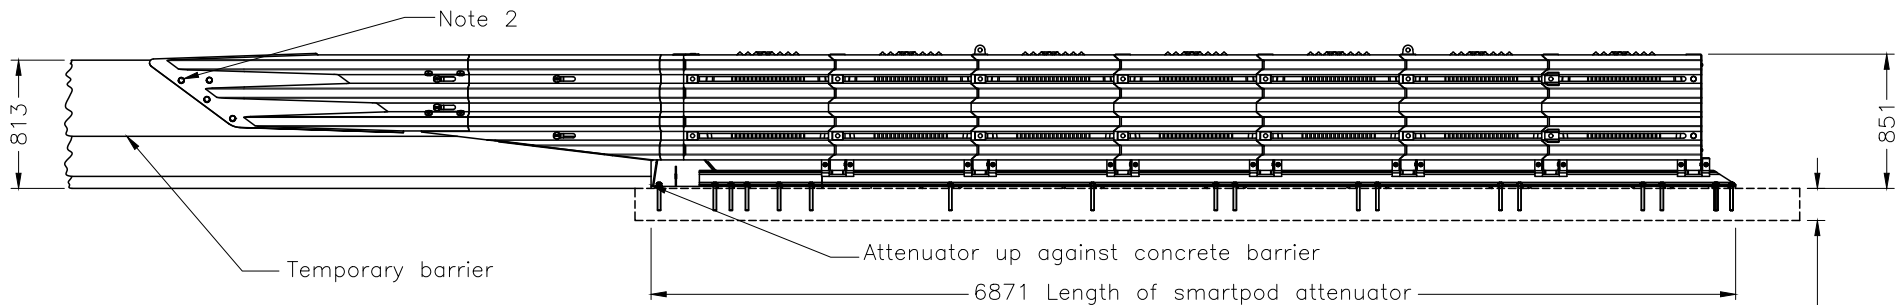

ELEVATION

152 (Reinforced)
203 (Unreinforced)

NOTES:

- 1 When system is placed on a concrete pad, the pad shall be according to OPSD 923.001.
- 2 Anchors shall be according to the manufacturer's specifications, or manufacturer's accepted alternative.
- 3 Adjacent temporary concrete barrier unit shall be modified and anchored according to OPSD 923.002.
- A Delineation shall be according to OPSD 984.203.
- B The system depicted here is a proprietary product.
- C System configuration meets AASHTO MASH TL-3.
- D All dimensions are in millimetres unless otherwise shown.

MINISTRY OF TRANSPORTATION ONTARIO DRAWING	January 2026	Rev	0
ENERGY ATTENUATOR, CRASH CUSHION TL-3 SMARTPOD INSTALLATION – PERMANENT BIDIRECTIONAL		MTOD – 923.493	