



PLAN

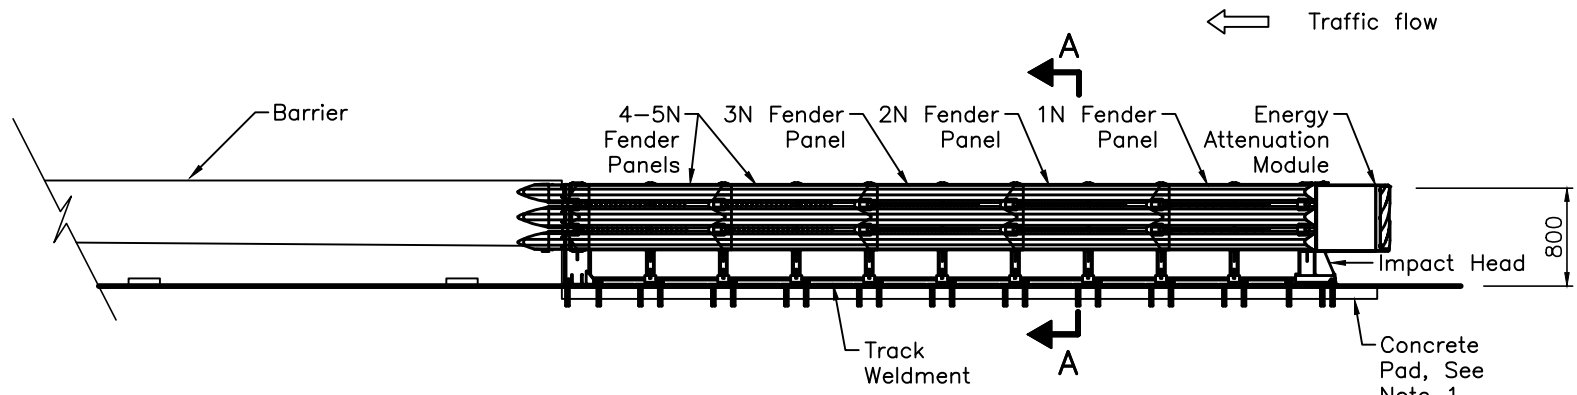

ELEVATION

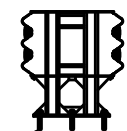

Anchors, Typ, Note 2

SECTION A-A

NOTES:

- 1 The system shall be anchored to a concrete pad as detailed in OPSD 923.001.
- 2 Anchors shall be according to the manufacturer's specifications.
- A Delineation shall be according to OPSD 984.203.
- B The system depicted here is a proprietary product.
- C System configuration meets AASHTO MASH TL-3
- D All dimensions are in millimetres unless otherwise shown.

MINISTRY OF TRANSPORTATION ONTARIO DRAWING		October 2021	Rev	0
ENERGY ATTENUATOR, CRASH CUSHION DELTA CRASH CUSHION INSTALLATION – PERMANENT UNIDIRECTIONAL		-----		
		-----		
		MTOD – 923.510		