


PLAN

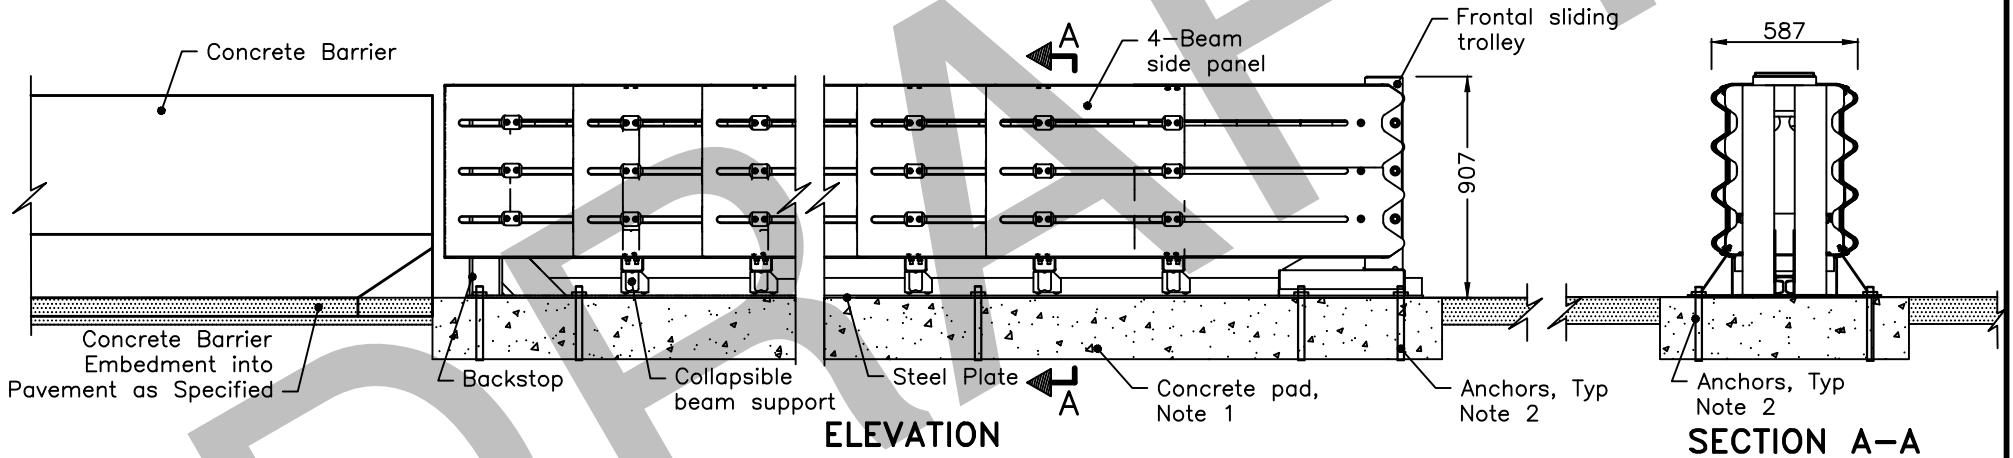

ELEVATION

SECTION A-A

NOTES:

- 1 System shall be anchored via 12 anchors to a concrete pad according to OPSD 923.001.
- 2 Anchors shall be according to the manufacturer's specifications.
- 3 The back of the backstop shall be offset 140 mm from the back of the concrete pad.
- A Delineation shall be according to OPSD 984.203.
- B The system depicted here is a proprietary product.
- C System configuration meets AASHTO MASH TL-3.
- D All dimensions are in millimetres unless otherwise shown.

MINISTRY OF TRANSPORTATION ONTARIO DRAWING				Date	Sep 2023	Rev	0
ENERGY ATTENUATOR, CRASH CUSHION HERCULES 12 SYSTEM INSTALLATION – PERMANENT UNIDIRECTIONAL				-----			

				MTOD 923.507			