


PLAN

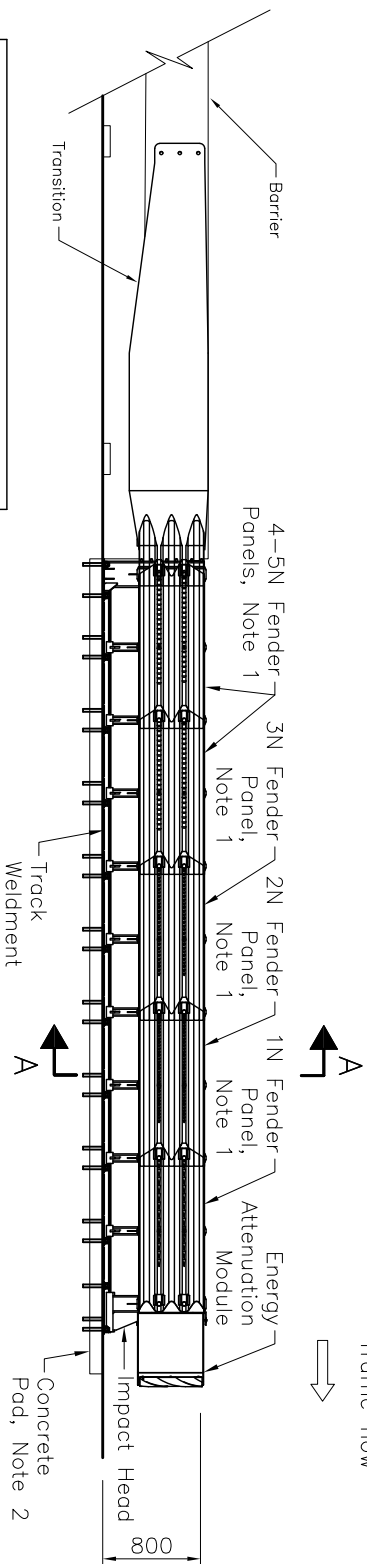

ELEVATION

TABLE 1		
SYSTEM CONFIGURATION	TL-2	TL-3
SYSTEM LENGTH	4147	6403

NOTES:


- 1 TL-2 system consists of 1N, 3N and 4-5N Panels.
- 2 The system shall be anchored to a concrete pad according to OPSD 923.001.
- 3 Anchors shall be according to the manufacturer's specifications.
- A Delineation shall be according to OPSD 984.203.

B The system depicted here is a proprietary product.

C System configuration meets

AASHTO MASH TL-2 and TL-3

D All dimensions are in millimetres unless otherwise shown.

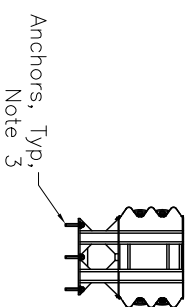

SECTION A-A

MINISTRY OF TRANSPORTATION ONTARIO DRAWING

ENERGY ATTENUATOR, CRASH CUSHION

DELTA CRASH CUSHION  
INSTALLATION – PERMANENT

BIDIRECTIONAL

April 2024

Rev 1

MTOD – 923.511