



PLAN

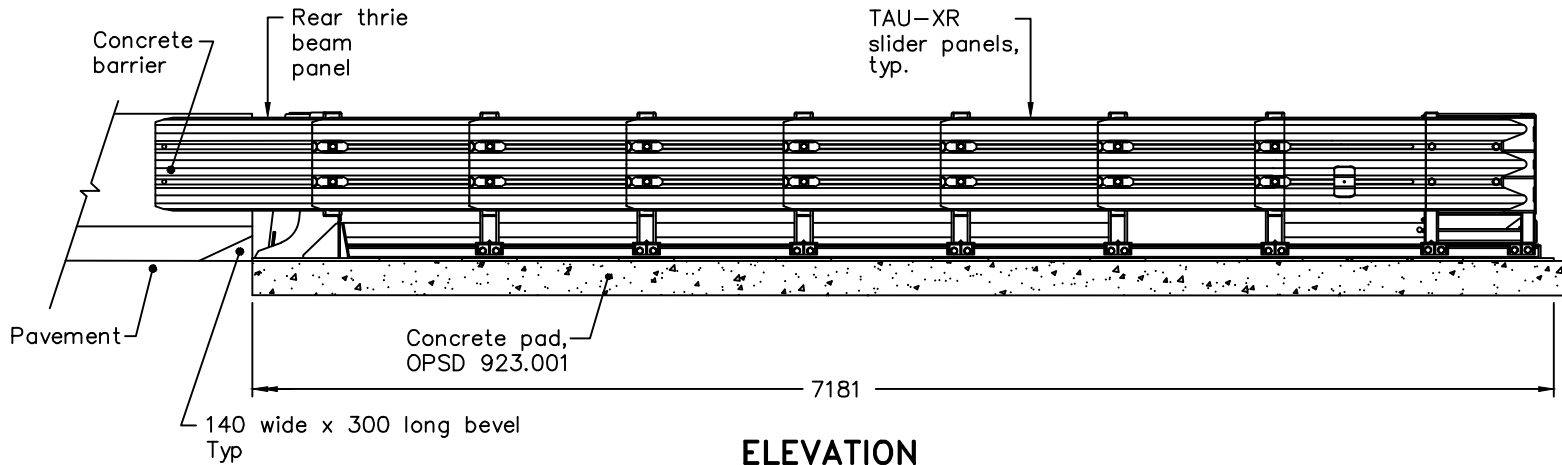

ELEVATION

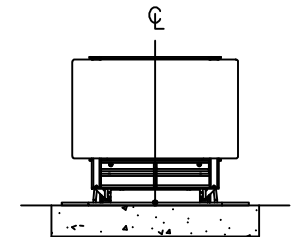

FRONT VIEW

NOTES:

- 1 Measured at toe of safety shape barrier.
- A Delineation shall be according to OPSD 984.204.
- B The system depicted here is a proprietary product.
- C System configuration meets NCHRP Report 350 and AASHTO MASH.
- D All dimensions are in millimetres unless otherwise shown.

MINISTRY OF TRANSPORTATION ONTARIO DRAWING	June 2024	Rev	0
ENERGY ATTENUATOR, CRASH CUSHION TAU-XR INSTALLATION-PERMANENT UNIDIRECTIONAL		--- DRAFT ---	
		MTOD 923.490	