



PLAN

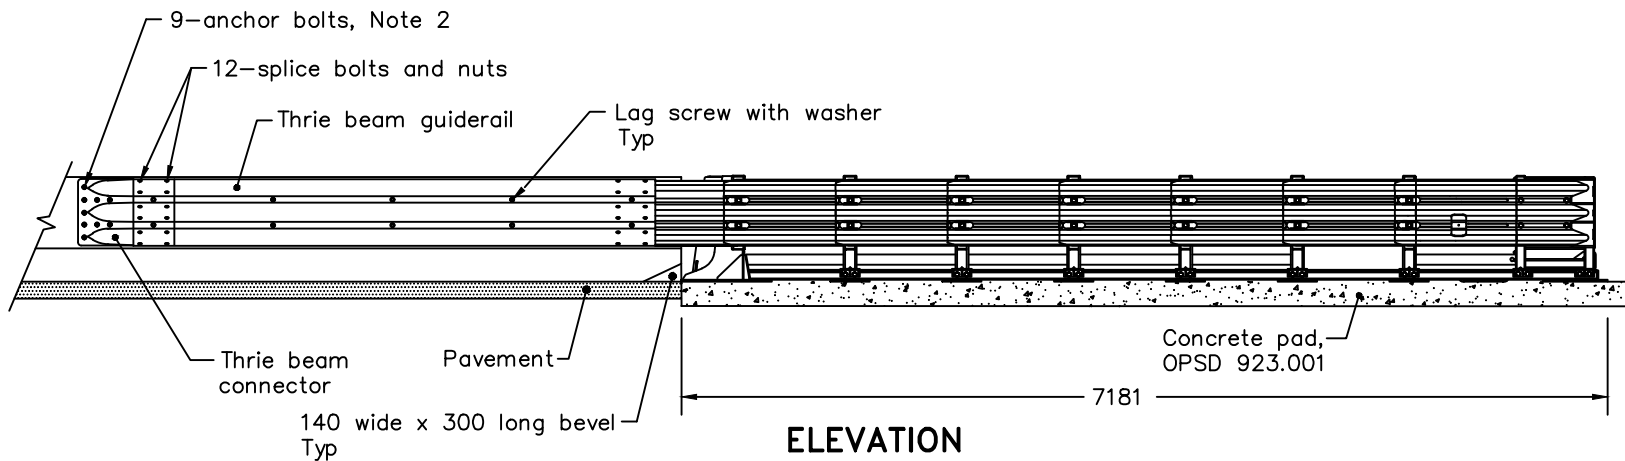

ELEVATION

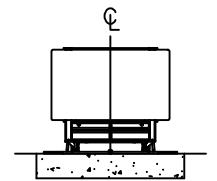

FRONT VIEW

NOTES:

- 1 Measured at toe of safety shape barrier.
- A Delineation shall be according to OPSD 984.204.
- B The system depicted here is a proprietary product.
- C System configuration meets NCHRP Report 350 and AASHTO MASH.
- D All dimensions are in millimetres unless otherwise shown.

MINISTRY OF TRANSPORTATION ONTARIO DRAWING <b>ENERGY ATTENUATOR, CRASH CUSHION          TAU-XR          INSTALLATION-PERMANENT          BIDIRECTIONAL</b>	June 2024	Rev   0
	<b>MTOD 923.491</b>	